



4" X 4" X .125" EXTRUDED
ALUM. DOWNSPOUT W/
1-1/2" X .125" ALUM. STRAPS

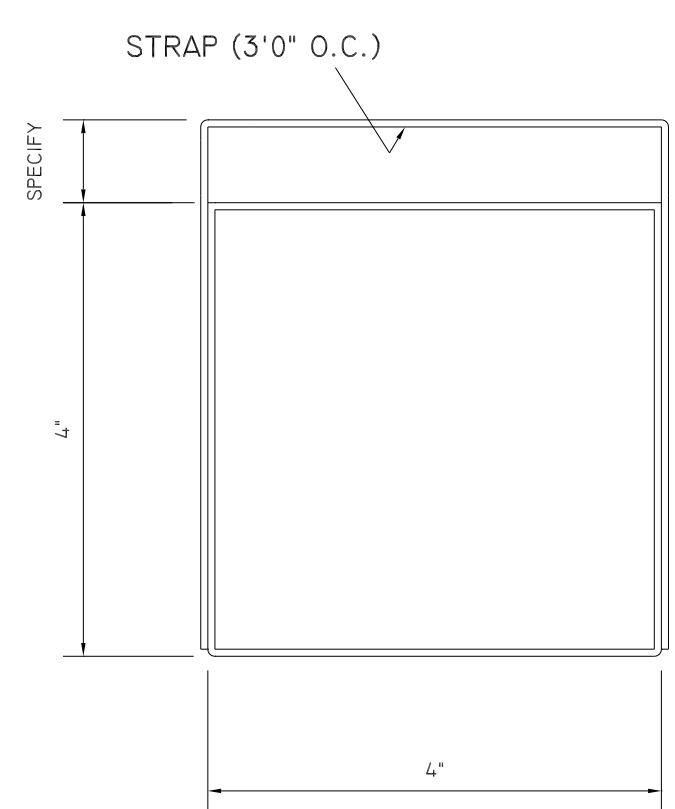

EXTRUDED DOWNSPOUT
SIZES AVAILABLE: 3" X 3"
3" X 4"
4" X 4"
4" X 6"

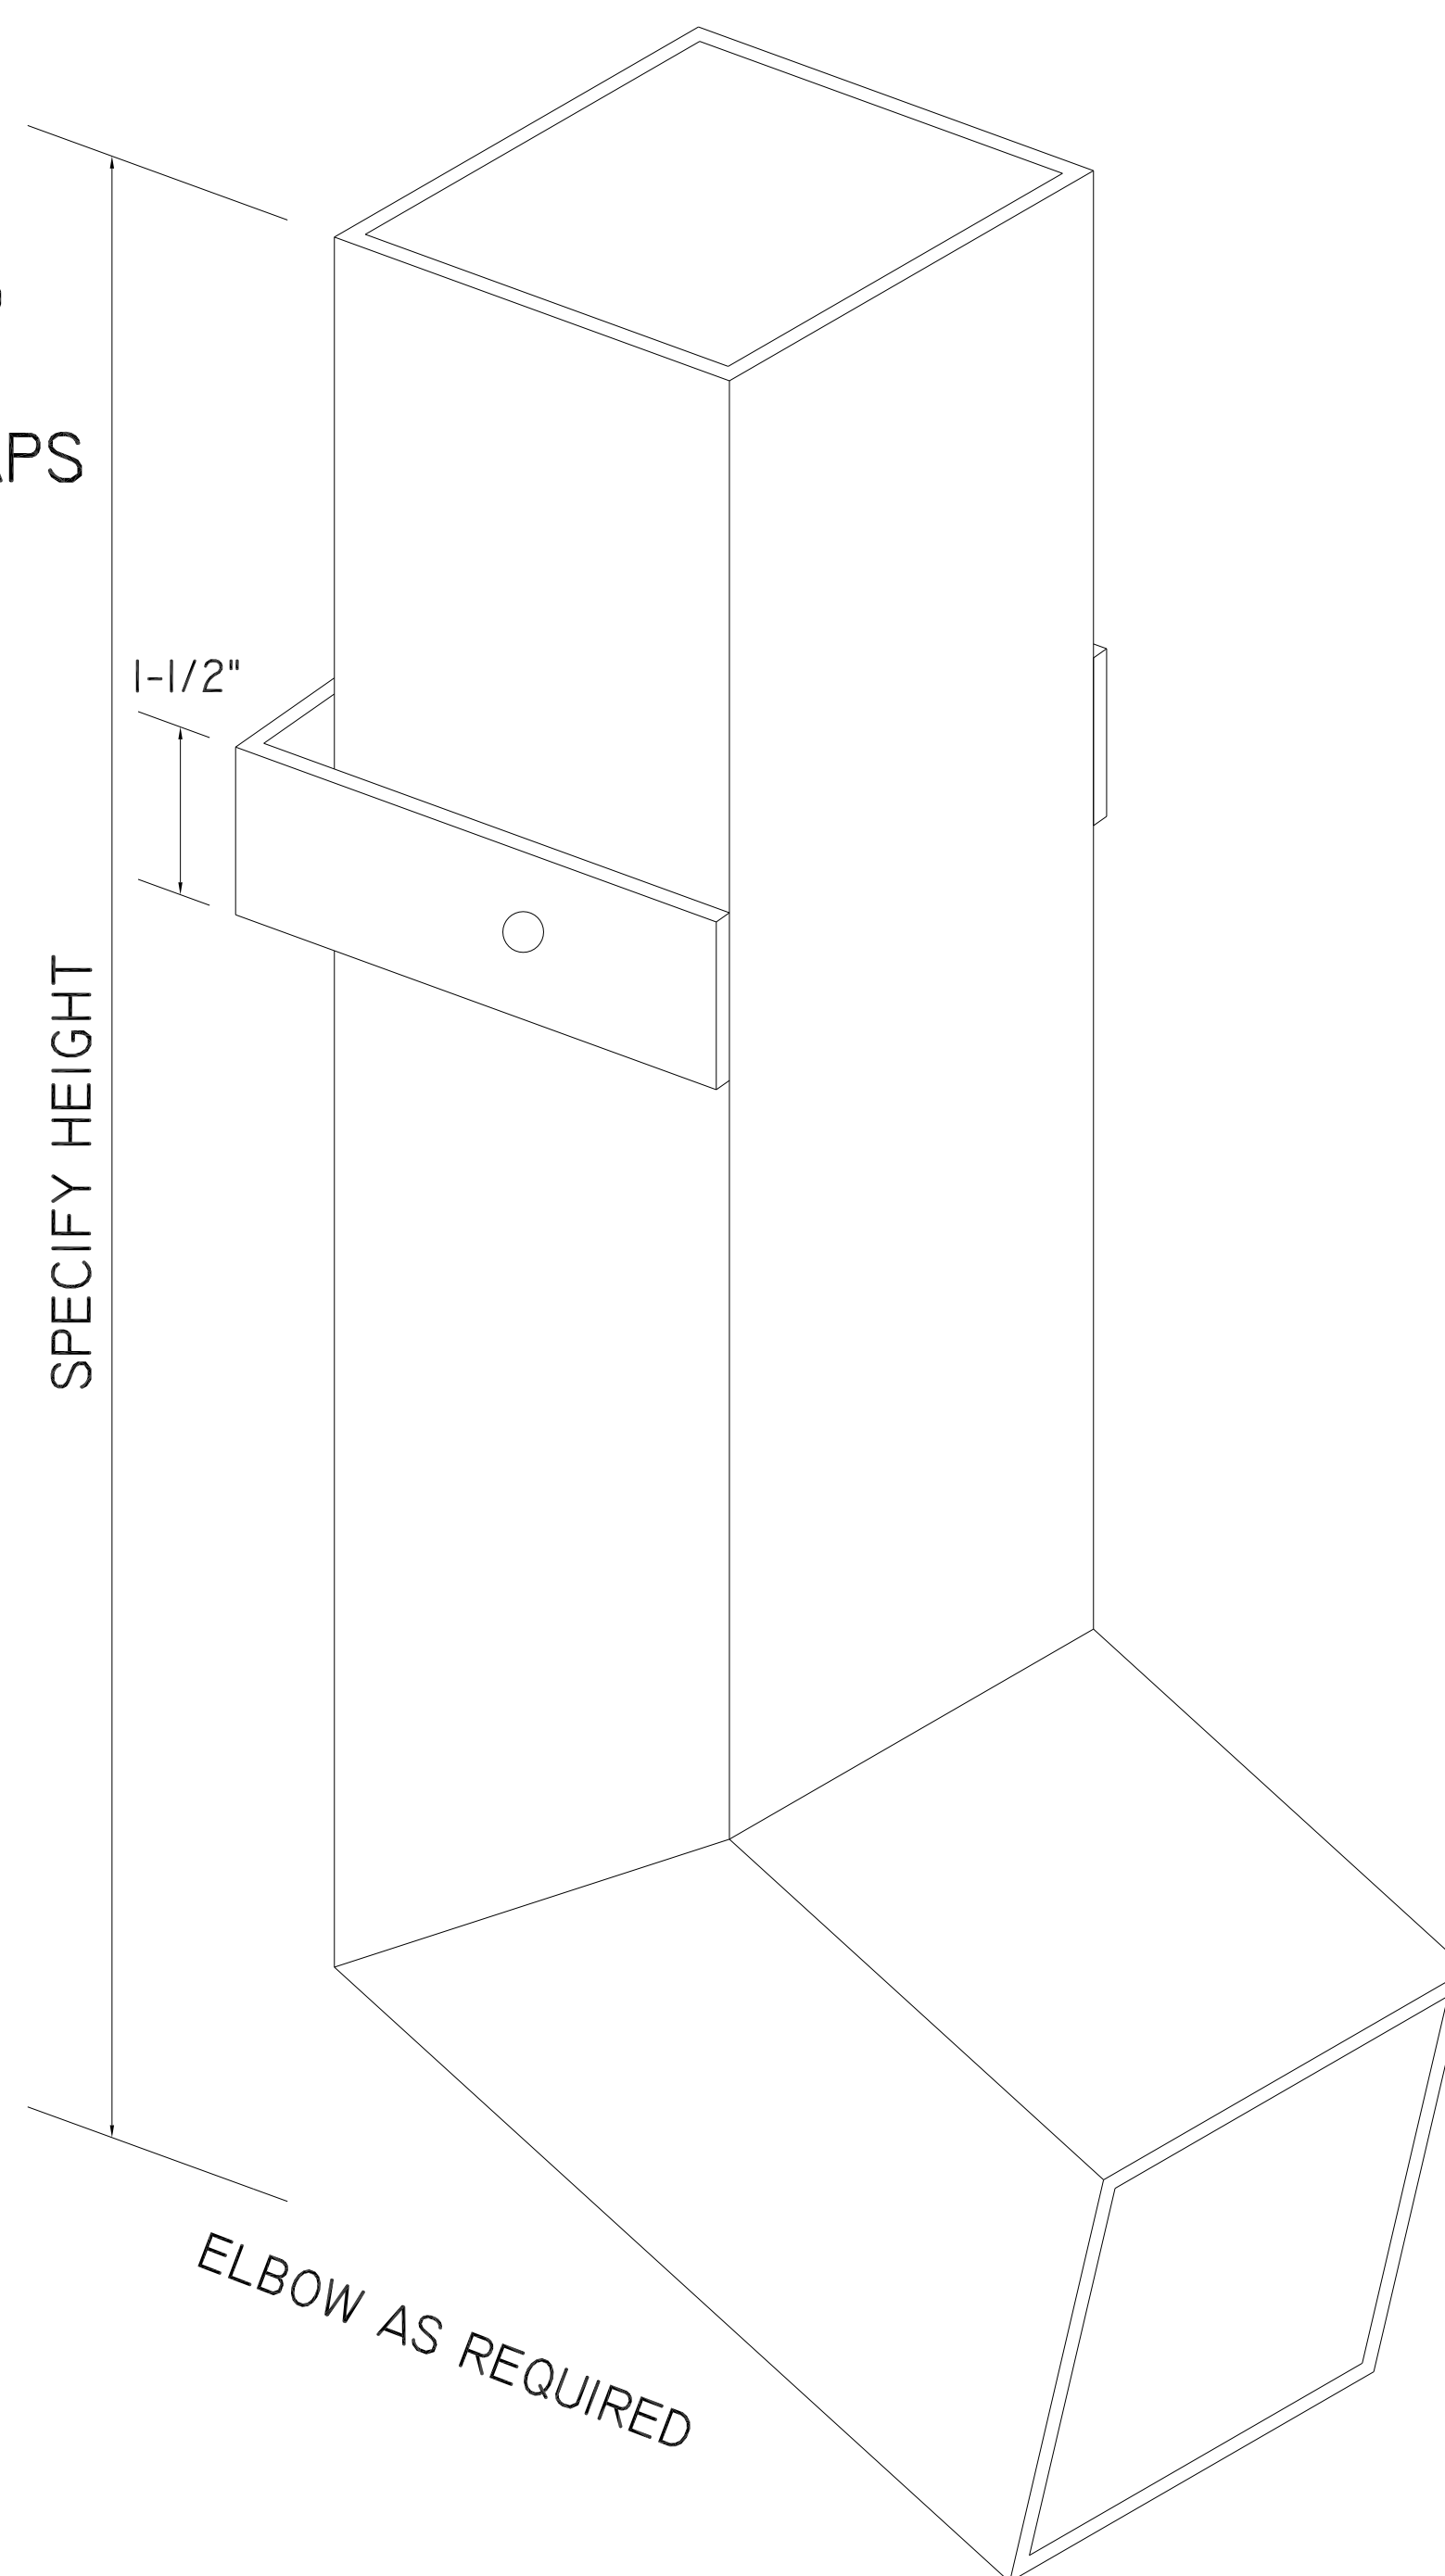

Architectural Products Co.